



**Notice Of Complete Application and A Public Meeting
Concerning A Zoning By-Law Amendment**

Take Notice that the Corporation of the Township of Havelock-Belmont-Methuen is in receipt of an application for a Zoning By-law Amendment for certain lands located in Part Lots 19 and 20, Concession 8, with municipal address of 414 Anderson Road on Round Lake; bearing the Assessment Roll Number (ARN) 1531-010-004-35100.

As required under subsection 34 (10.4) and 34 (10.7) of the *Planning Act*, R.S.O. 1990, as amended, Council of the Township of Havelock-Belmont-Methuen has deemed this application to be “Complete”.

Take Further Notice that the Council of the Corporation of the Township of Havelock-Belmont-Methuen will hold a public meeting on **February 11th, 2025 at 9:30 a.m.** to consider a proposed Zoning By-law Amendment under Section 34 of the *Planning Act*, R.S.O., 1990, as amended. **The Public Meeting will be held in hybrid fashion (in-person and electronically).**

If you wish to participate in the meeting in real time, please contact the Clerk, Bob Angione, by email at BAngione@hbmtwp.ca **no later than 12:00 p.m. (noon) on the day prior to the scheduled meeting** and you will be provided with an invitation to join the meeting using your computer or phone.

The Municipality is using Zoom for electronic meetings. The application can be downloaded to either a computer or cell phone. It is recommended that you test the program in advance of the meeting. Meetings will also be recorded and made available on YouTube for public viewing as soon as possible following the meeting.

We would encourage you to communicate with Council by forwarding written comments in support or opposition of the application to BAngione@hbmtwp.ca or to P.O. Box 10, 1 Ottawa Street East, Havelock, ON K0L 1Z0.

Purpose and Effect:

The purpose of the Zoning By-law Amendment Application for 414 Anderson Road is to rezone the retained lands created through Consent Applications B-116-17, B-117-17, and B-118-18 given provisional approval on November 13, 2024. The Zoning By-law Amendment Application will serve to rezone the retained lands from the ‘Rural (RU) Zone’ to the ‘Special District 290 (S.D. 290) Zone’ to capture the existing use of the barn and to outline that the existing barn is to be used for dry storage only and to prohibit the housing of livestock.

A key map showing the lands to which this application applies is provided with this notice.

Any person may attend the public meeting and/or make verbal or written representation either in support of or in opposition to the proposed Zoning By-law Amendment. Written submissions in respect of the proposed Amendment should be directed to the Clerk of the Township of Havelock-Belmont-Methuen.

If a person or public body would otherwise have an ability to appeal the decision of the Council of the Corporation of the Township of Havelock-Belmont-Methuen to the Ontario Land Tribunal but the person or public body does not make oral submissions at a public meeting or make written submissions to the Township of Havelock-Belmont-Methuen before the by-law is passed, the person or public body is not entitled to appeal the decision.

If a person or public body does not make an oral submission at the public meeting or make written submissions to the Township of Havelock-Belmont-Methuen before the by-law is passed, the person or public body may not be added as a party to the hearing of an appeal before the Ontario Land Tribunal unless, in the opinion of the Tribunal, there are reasonable grounds to do so.

Notification:


If you wish to be notified of the decision of the Council of the Township of Havelock-Belmont-Methuen on the proposed zoning by-law amendment, you must make a written request to the Clerk of the Township of Havelock-Belmont-Methuen at the address below.

Additional Information:

Additional information and material related to the proposed by-law will be available for public inspection on the Township website as of the date of the posting of this notice. Anyone wishing to obtain additional information with respect to this application is requested to direct enquiries to Samantha Deck, Planner, at 705-778-2308 or planning@hbmtwp.ca.

Dated at the Township of Havelock-Belmont-Methuen this 21st day of January 2025.


Mr. Robert Angione, M.P.A., B. Admin,
Chief Administrative Officer
Municipal Clerk
Township of Havelock-Belmont-Methuen
P.O. Box 10, 1 Ottawa Street East
Havelock, ON K0L 1Z0
(705) 778-2308
(705) 778-5248 (fax)

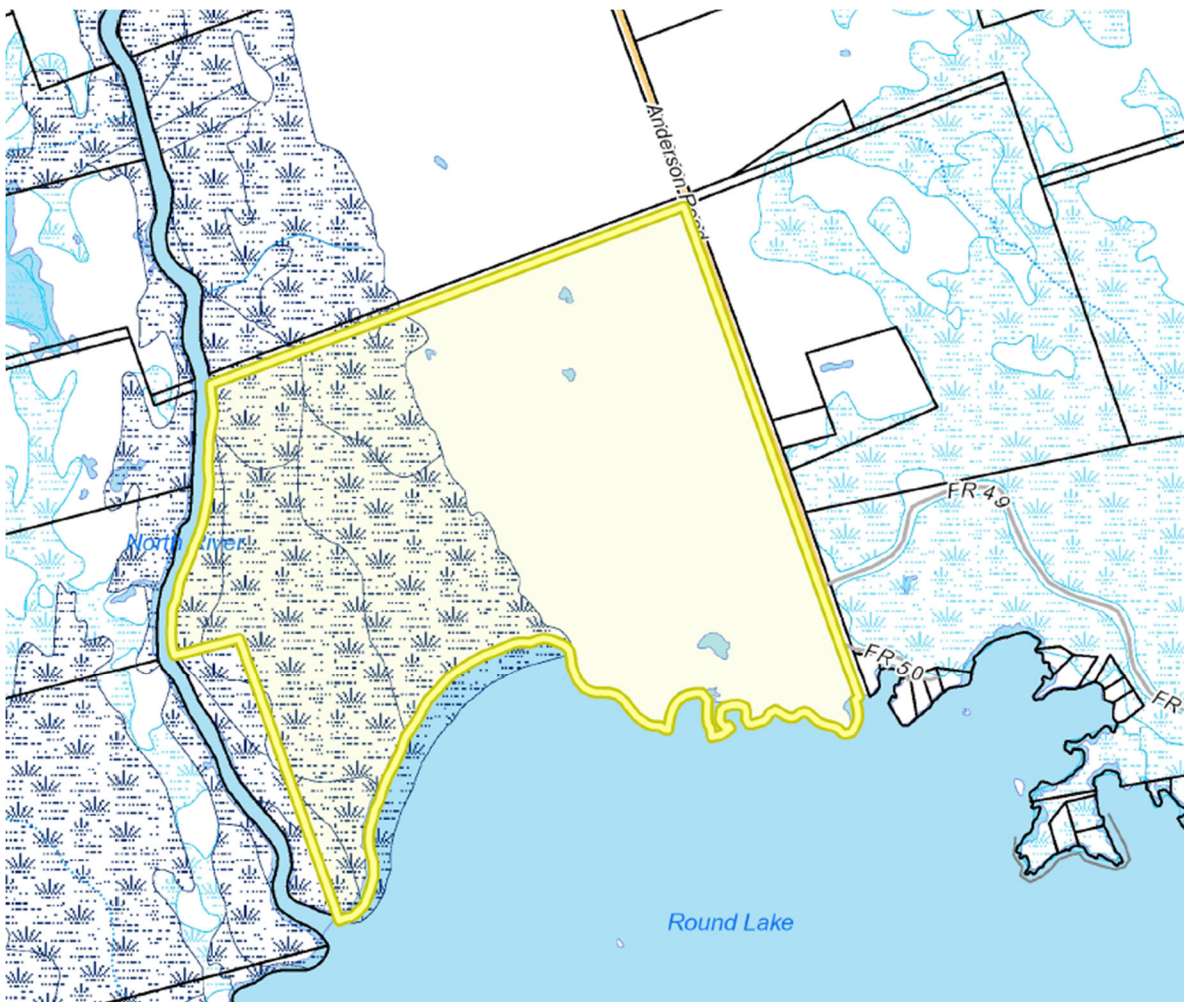


<p>HBM TOWNSHIP OF HAVELOCK · BELMONT · METHUEN INC. 1996</p>	<h1>KEY MAP</h1>	<p>TOWNSHIP OF Havelock-Belmont- Methuen</p>
--	------------------	--



Site Plan

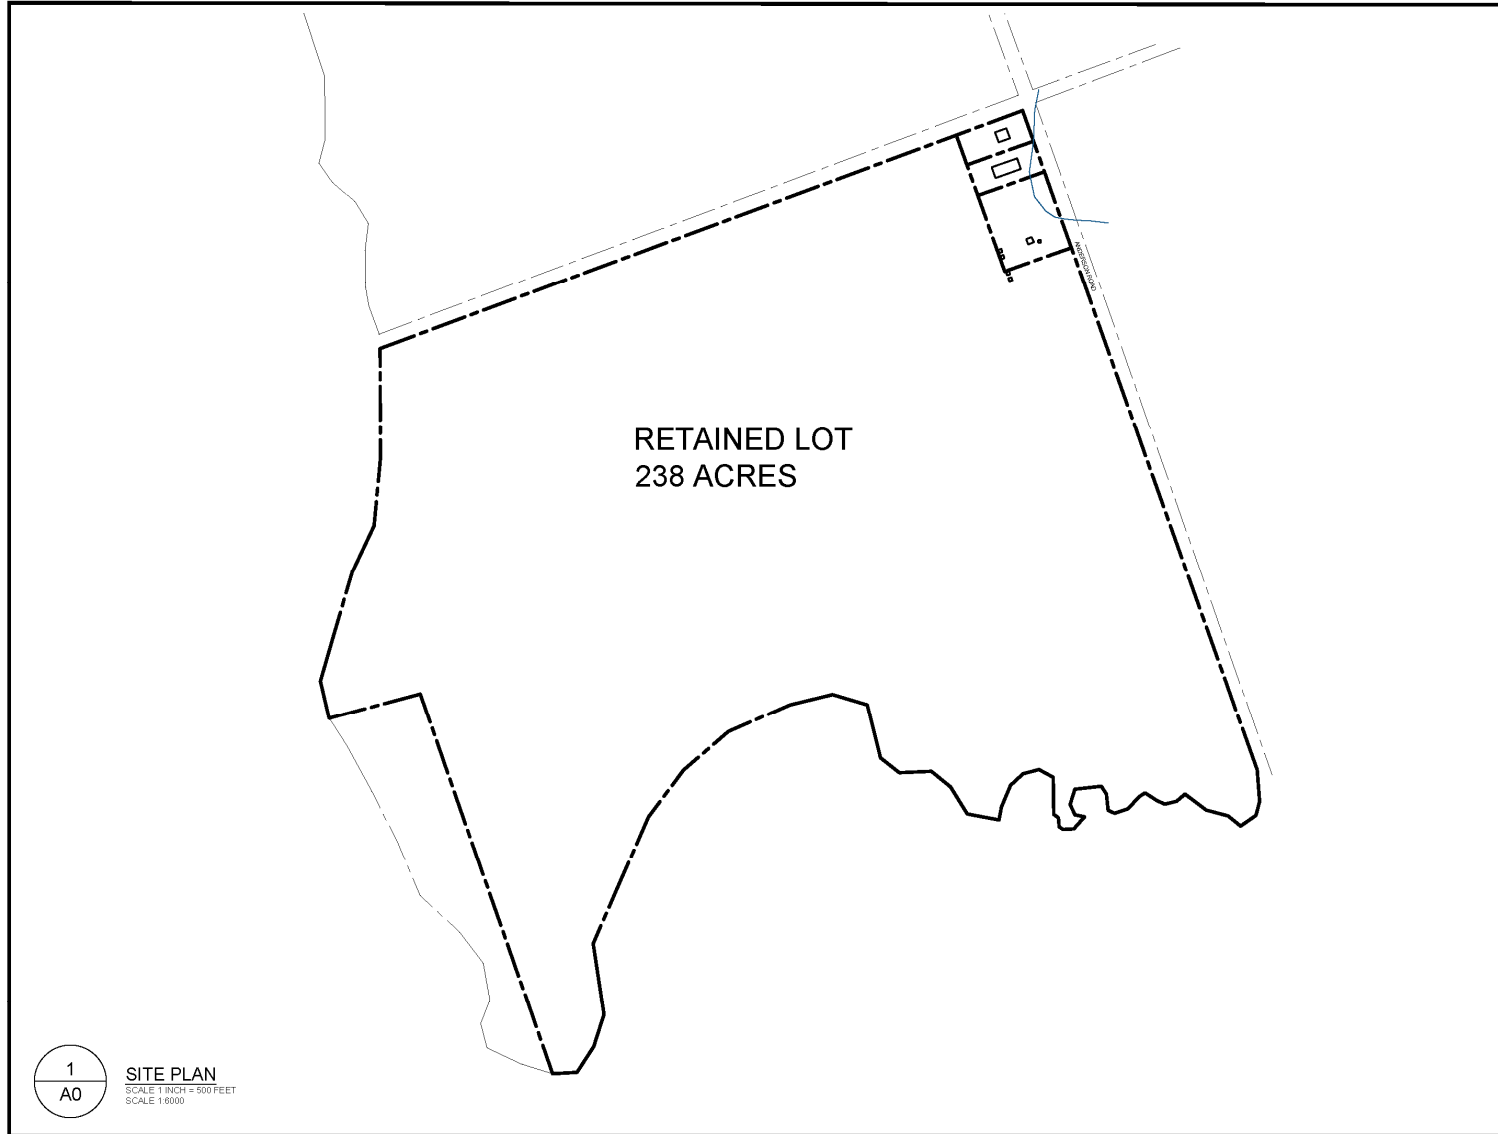

PLOTTED: DEC/09/2024
CLIENT:
PROJECT TITLE: SITE PLAN 414 ANDERSON ROAD HAVELOCK-BELMONT- METHUEN, ON
DRAWING TITLE: SITE PLAN

eco line design studio
email: fabiennelehmann@yahoo.ca tel: 705-875-0038 www.ecolinedesignstudio.com BCIN 33321
Rev: DECEMBER 2024
PROJECT #: KMD 2024-
Scale: As Shown <small>Drafted by Fabienne Lehmann BCIN: 28161</small>
SHEET #: A0

1
 A0 SITE PLAN
 SCALE 1 INCH = 500 FEET
 SCALE 1:6000