



**Notice Of Complete Application and Public Hearing
for a Minor Variance Application**

File No. A-16-24

Take Notice that the Corporation of the Township of Havelock-Belmont-Methuen is in receipt of an application for a Minor Variance pertaining to the following lands:

Applicant: Ryan Davis

Location: 722 Old Norwood Road

Roll Number: 1531-010-001-03909

Take Further Notice that the Committee of Adjustment of the Corporation of the Township of Havelock-Belmont-Methuen will hold a public hearing on **December 17th, 2024 at 9:30 a.m.** to consider the application for a Minor Variance under Section 45 of the *Planning Act*, R.S.O., 1990, as amended. **The Public Hearing will be held in hybrid fashion (in-person and electronically).**

Take Further Notice that the subject lands are not currently subject to any other application under the *Planning Act*.

A key map and site plan showing the lands to which this application applies is provided with this notice.

If you wish to participate in the hearing in real time, please contact the Clerk, Bob Angione, by email at BAngione@hbmtwp.ca **no later than 12:00 p.m. (noon) on the day prior to the scheduled meeting** and you will be provided with an invitation to join the meeting using your computer or phone.

The Municipality is using Zoom for electronic meetings. The application can be downloaded to either a computer or cell phone. It is recommended that you test the program in advance of the meeting. Meetings will also be recorded and made available on YouTube for public viewing as soon as possible following the meeting.

Written submissions in support or opposition of the application can be made to planning@hbmtwp.ca or to P.O. Box 10, 1 Ottawa Street East, Havelock, ON K0L 1Z0.

Purpose and Effect:

Minor Variance Application A-16-24 requests to seek relief from Section 6.2.6 g) of the Comprehensive Zoning By-law to permit the construction of two (2) decks, one each on the front and rear of the single detached dwelling currently under construction.

A variance is required to increase the maximum lot coverage from 15% to 17.4%.

Notification:

If you wish to be notified of the decision of the Committee of Adjustment of the Township of Havelock-Belmont-Methuen on the proposed Minor Variance application, you must make a written request to the Clerk of the Township of Havelock-Belmont-Methuen at the address below.

Additional Information:

Additional information and material related to the Minor Variance Application will be available for public inspection on the Township website as of the date of the posting of this notice. Anyone wishing to obtain additional information with respect to this application is requested to direct enquiries to Samantha Deck, Planner, at 705-778-2308 or planning@hbmtwp.ca.

Personal information contained on this form is collected pursuant to the *Planning Act* and will be used for the purposes of that Act. Questions should be directed to the Freedom of Information and Privacy Coordinator at the institution conducting the procedures under the Act.

Dated at the Township of Havelock-Belmont-Methuen this 27th day of November 2024.

Mr. Robert Angione, M.P.A., B. Admin,
Chief Administrative Officer
Municipal Clerk
Township of Havelock-Belmont-Methuen
P.O. Box 10, 1 Ottawa Street East
Havelock, ON K0L 1Z0
(705) 778-2308
(705) 778-5248 (fax)




KEY MAP

TOWNSHIP OF
Havelock-Belmont-
Methuen
(Methuen Ward)



Site Plan A-16-24

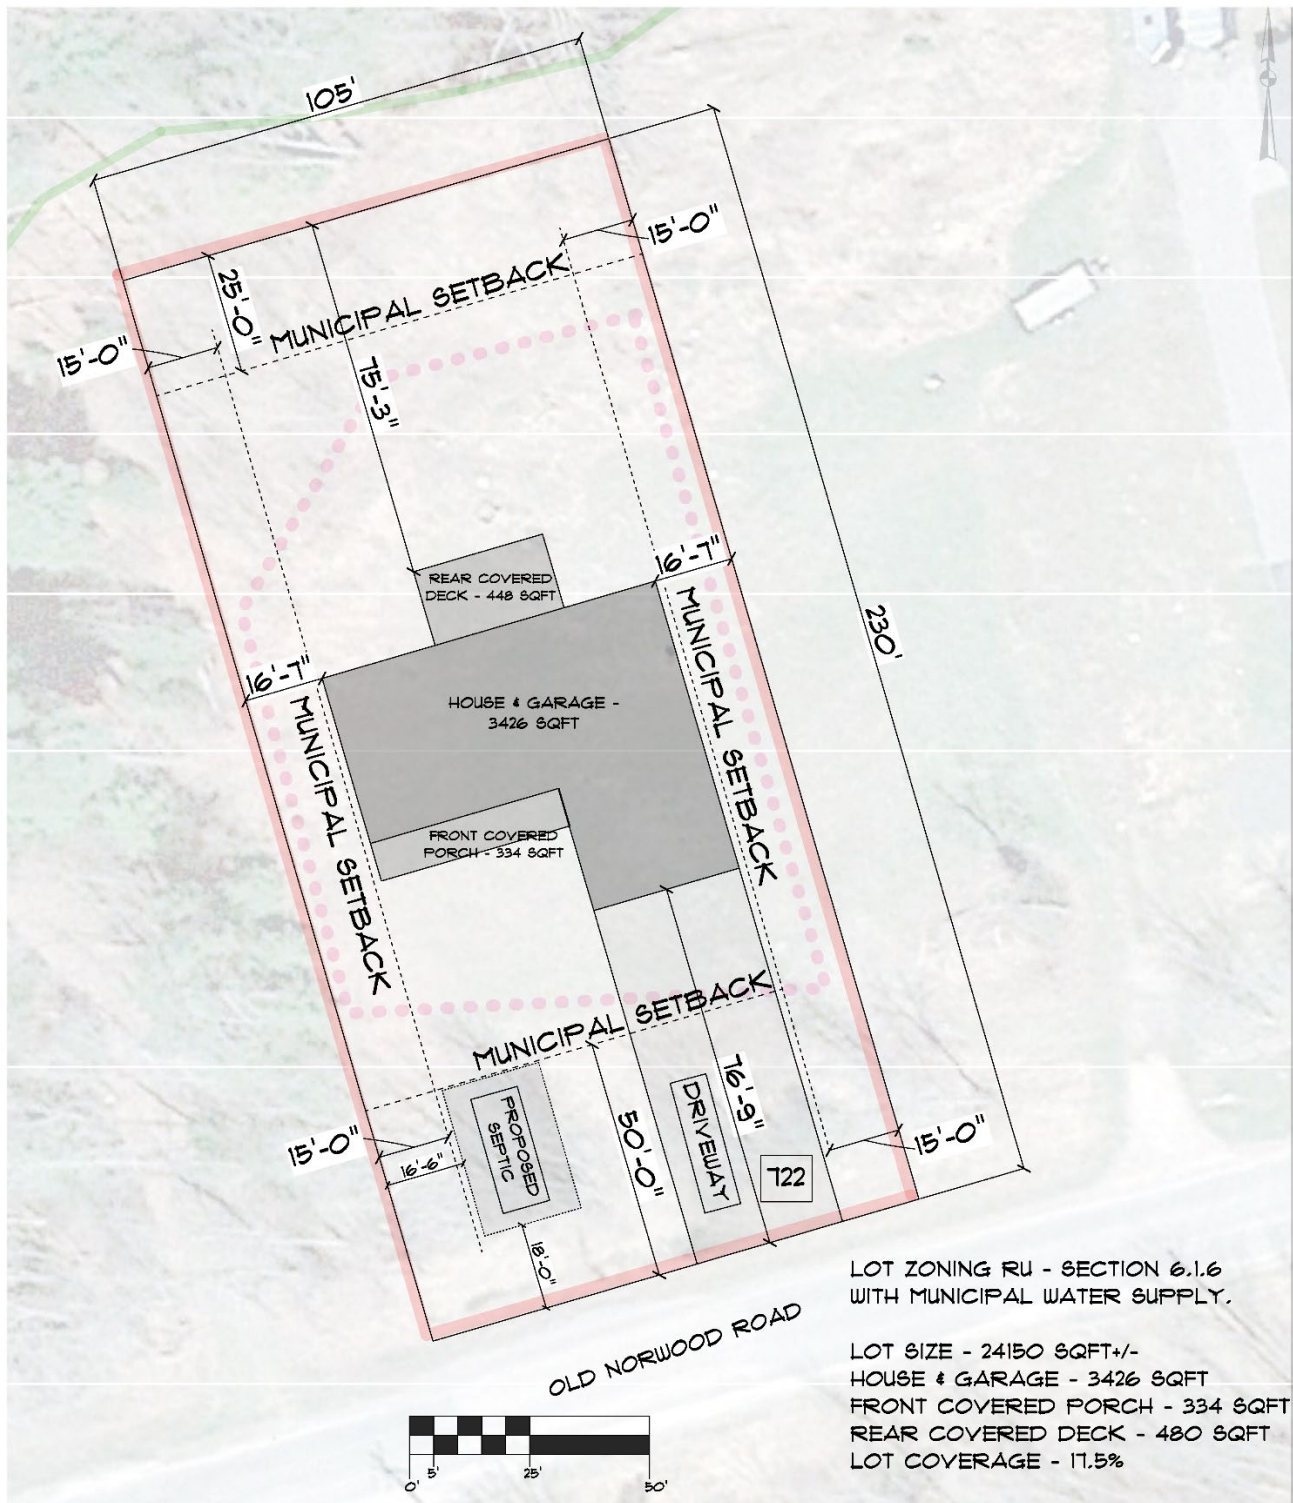

SITE PLAN
SCALE: AS INDICATED